


NOTE:
EXACT LOCATION OF EQUIPMENT TO BE
CONFIRMED WITH PPL FOR FUTURE
PLANNING REQUIREMENTS.

Document #: EU00507006 Approved by: Matone, Nicholas J 2/1/2018

ACCT- SCALE-1"=25'-0"		STANDARD 500KV SUBSTATION GENERAL ARRANGEMENT IPP INITIAL BUILD	
BY-		APPROVED	DATE
REVIEWED		PPL ELECTRIC UTILITIES	
AC	PPL DRAWING NO.	SHEET NO.	REV.
CAD ID	EU00507006	1	1

NUMBER	REFERENCE TITLE	NUMBER

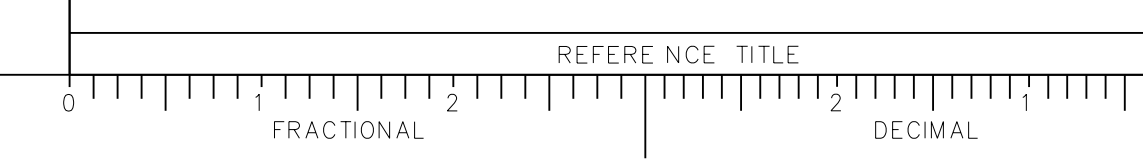

1/21/18	0022751	ADDED PERIMETER SECURITY SYSTEM LINE * TO ALIGN WITH IPP OPTION TO BUILD TERMINOLOGY, ADDED PVT'S TO BOTH BUSES, AND REMOVED DIESEL GENERATOR	JTC	ELD	NJM
DATE	ACCT	REVISION	BY	REVIEWED	APPROVED
LOCATION CODES					
SORTS					