

SUBSTATION LISTING

1	WEST WILLIAMSPORT	151	CRACKERSPORT	301	CENTER CITY
2	FAIRFIELD	152	SCHNECKSVILLE	302	NEW KINGSTOWN
3	MONTGOMERY	153	HEMLOCK	303	REAMSTOWN
4	VARDEN	154	M. ALLEN	304	DUPONT
5	HONESDALE	155	PRINCE	305	HUMBOLDT
6	JERSEY SHORE	156	WAKEFIELD	306	CEJAR AVE
7	LOGANTON	157	COOPERSBURG	307	INDIAN ORCHARD
8	VALMONT	158	WERTZVILLE	308	NOTTINGHAM
9	RIVER	159	WEST CARLISLE	309	NORTH COOLBAUGH
10	LIMESTONE	160	BENVENUE	310	LETOR
11	NORTHUMBERLAND	161	HEGINS	311	EAST MOUNTAIN
12	REED	162	LEOLA	312	JERMYN
13	WRIGHT	163	YATESVILLE	313	BLOOMSBURG
14	ST. JOHNS	164	CENTRAL ALLENTOWN	314	MIFFLINTOWN
15	FREELAND	165	DREHLIN	315	RIDGE ROAD
16	GILBERT	166	STRASBURG	316	SUSQUEHANNA T-10 SW. YD.
17	CHERRY HILL	167	ATGLEN	317	KIMBLES
18	SUSQUEHANNA 230KV	168	BROOKSIDE	318	CHRISTMANS
19	TAMANEND	169	WILLIAMSTOWN	319	OTTER CREEK
20	WHITE HILL	170	E. PETERSBURG	320	STEEL CITY
21	PALMERTON	171	WERNERSVILLE	321	MCGOVERNVILLE
22	HAMILTON	172	N. BETHLEHEM	322	ROBESONIA
23	HUNTER	173	W. ALLENTOWN	323	S.FOGELSVILLE
24	FARVIEW	174	FLEMINGTON	324	ELROY
25	MDTQUR PUMP	175	MECKESVILLE	325	BUSHKILL
26	MT. CARMEL	176	DONERVILLE	326	WALLENPAUPACK
27	KELLY	177	MILLERSVILLE	327	ELK MOUNTAIN
28	SPORTING HILL	178	SHILLINGTON	328	JACK FROST
29	MAHANDY CITY	179	DUIKE	329	HARWOOD 230/69KV
30	GREENWOOD	180	MCALLISTERVILLE	330	HARWOOD CTG
31	MDWRY	181	NEWFOUNDLAND	331	HARWOOD 69/12KV
32	ALTAUDIANT	182	NEFFSVILLE	332	NAZARETH
33	HAMLIN	183	MARLIN	333	ALBURTIS


* - SUBSTATIONS THAT HAVE BEEN RETIRED.

INTERCONNECTIONS

- PS PUBLIC SERVICE ELECTRIC AND GAS CO. OF N.J.
- ME METROPOLITAN EDISON CO. (FIRST ENERGY)
- PE PHILADELPHIA ELECTRIC CO. (PECO ENERGY)
- BC BALTIMORE GAS AND ELECTRIC CO.
- SH SAFE HARBOR WATER POWER CORPORATION
- UP THE UNITED GAS IMPROVEMENT CO. - LUZERNE ELECTRIC DIVISION
- PN PENNSYLVANIA ELECTRIC CO. (FIRST ENERGY)
- JC JERSEY CENTRAL POWER AND LIGHT CO. (FIRST ENERGY)

- COMBUSTION TURBINE
- HYDRO ELECTRIC
- COMBINATION
- FIRM SALES
- SUBSTATION /SWITCHING STATION
- STEAM ELECTRIC
- NON-UTILITY GENERATION
- INDEPENDENT POWER PRODUCERS

- 500KV OPERATION
- 230KV OPERATION
- 138KV OPERATION
- 69KV OPERATION

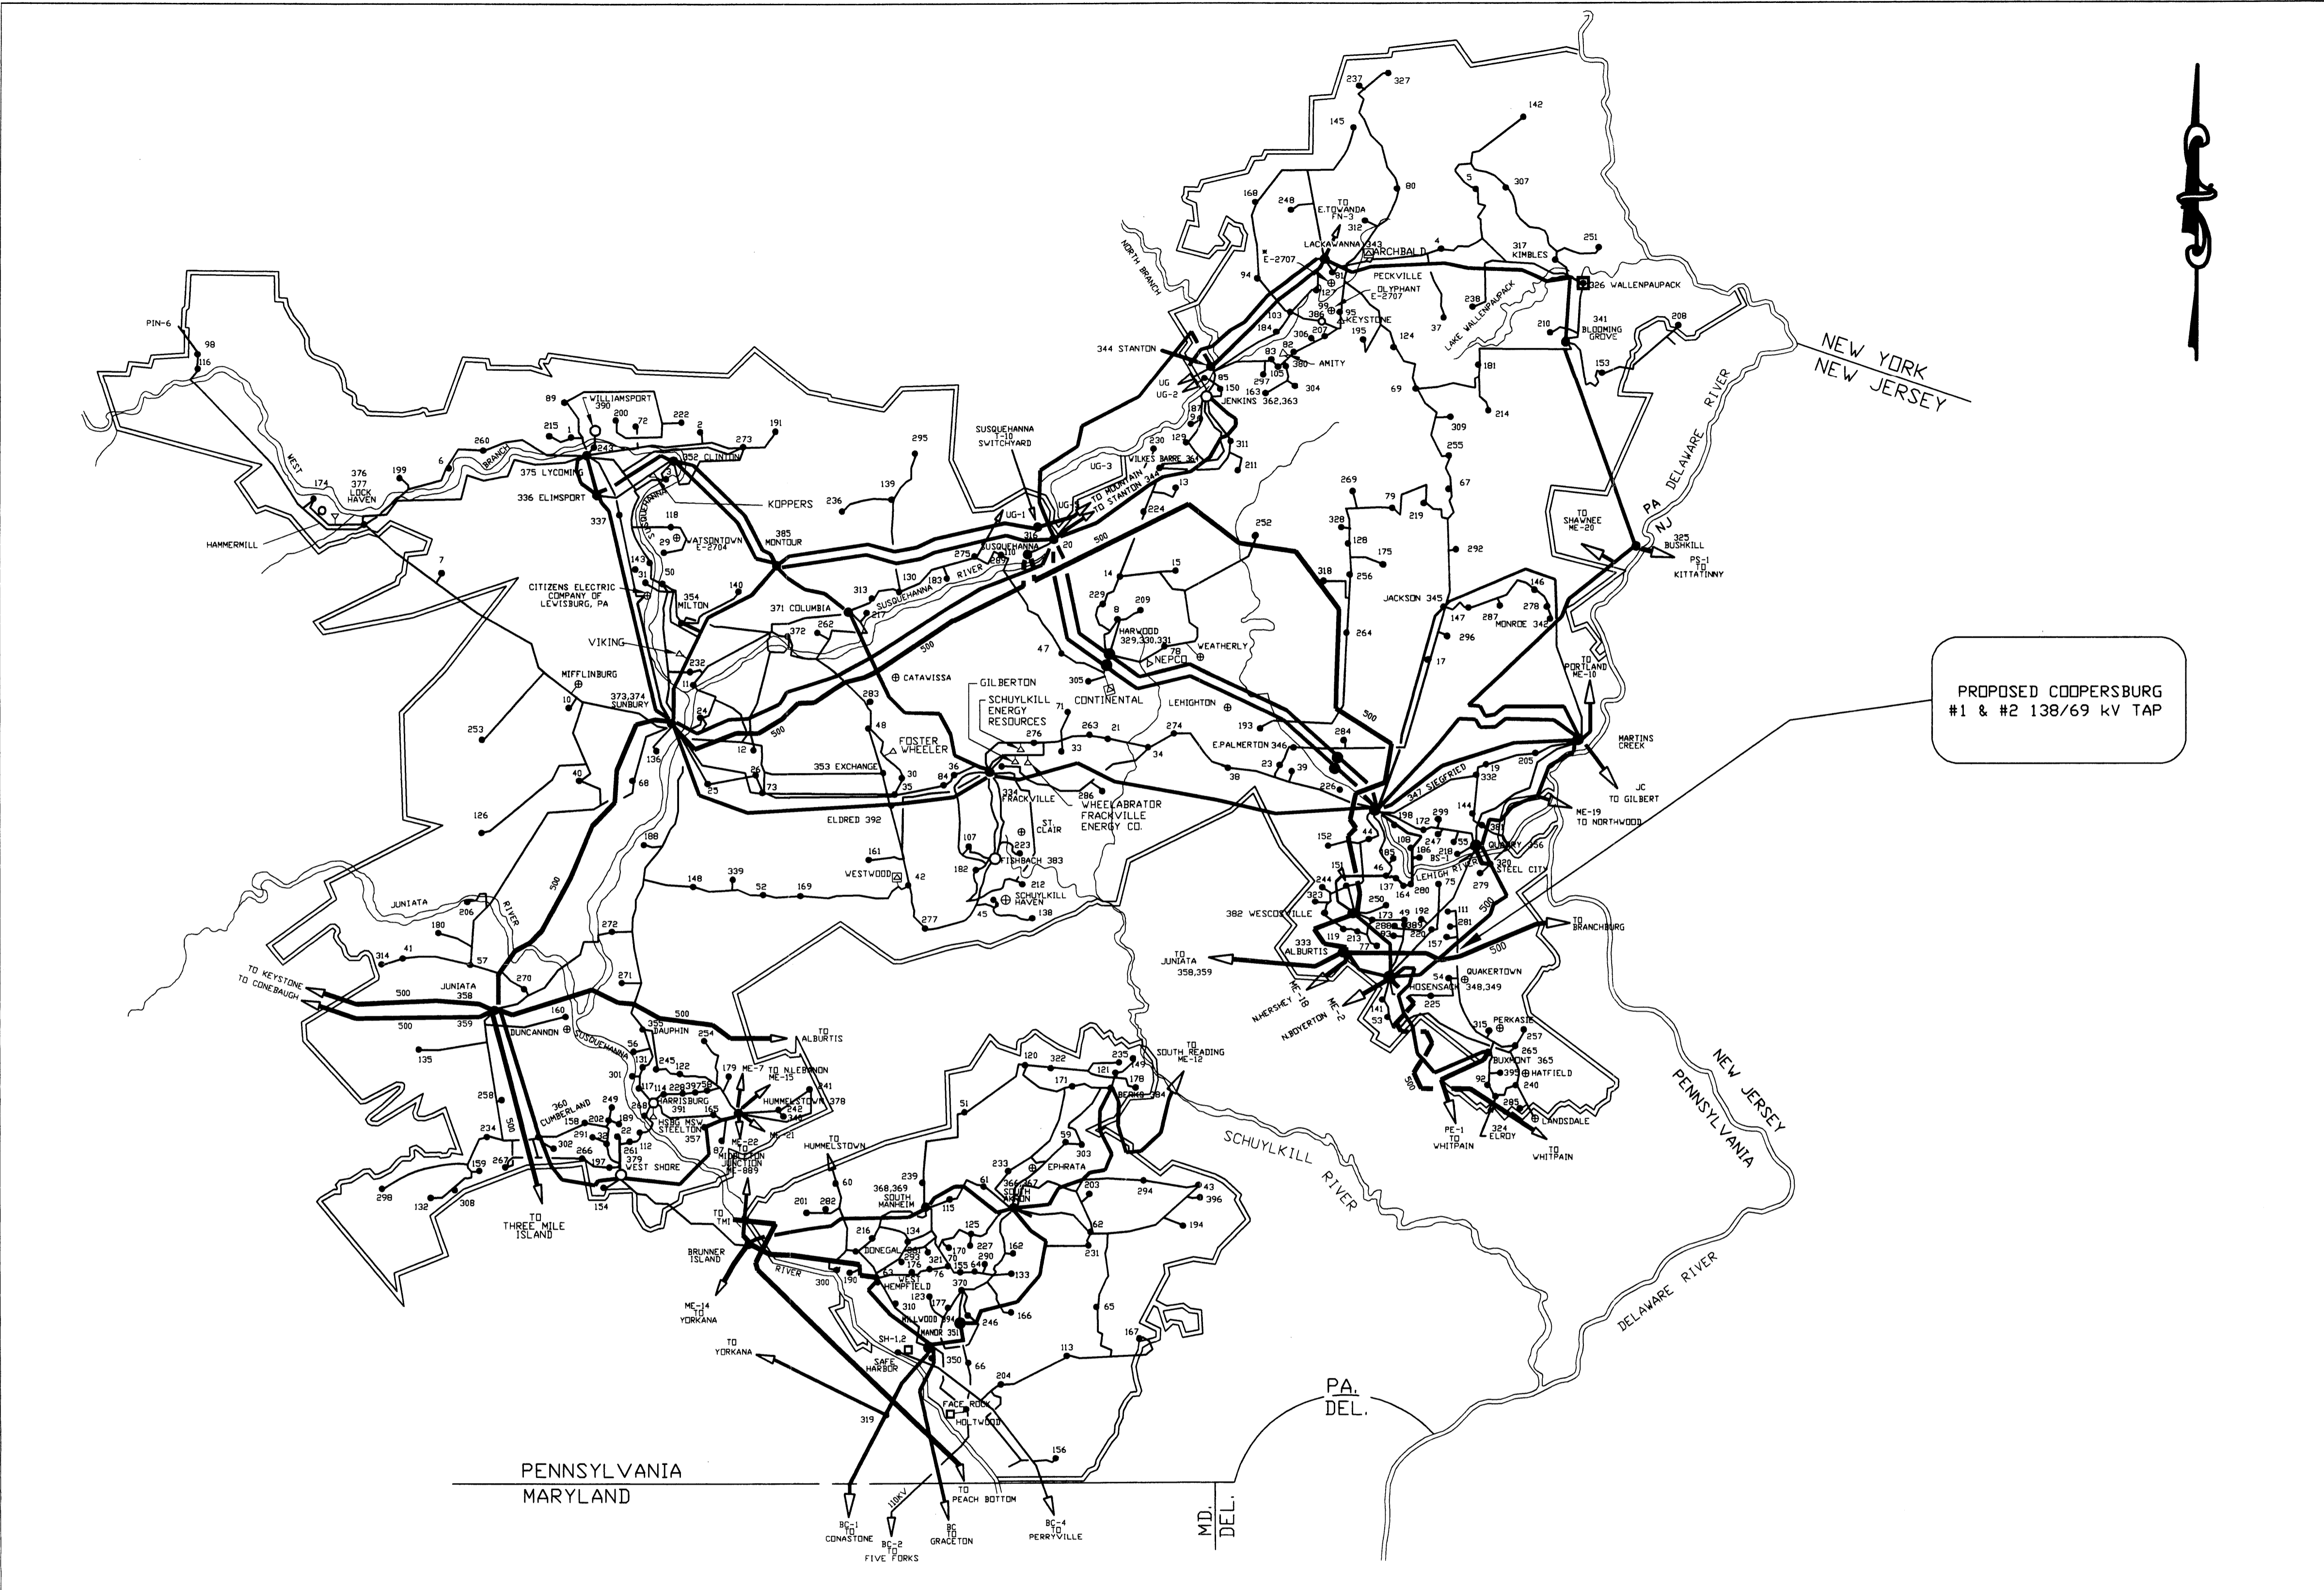

PROPOSED COOPERSBURG #1 & #2 138/69 kV TAP

ACCT-	PPL ELECTRIC UTILITIES	
SCALE- NONE	ELECTRICAL SYSTEM MAP	
BY-	PROPOSED COOPERSBURG #1 & #2	
	138/69 kV TAP	
REVIEWED	APPROVED ORIGINALLY BY	DATE
	G. HAKUN III	7/17/85
PP&L DRAWING NO.	SHEET NO.	REV.
D191830		1 35