


© 2014 PPL Electric Utilities. All rights reserved. THIS DRAWING IS THE PROPERTY OF PPL ELECTRIC UTILITIES AND CONTAINS PROPRIETARY AND CONFIDENTIAL INFORMATION WHICH MUST NOT BE REPLICATED, USED OR DISCLOSED WITHOUT WRITTEN AUTHORIZATION FROM PPL ELECTRIC UTILITIES.

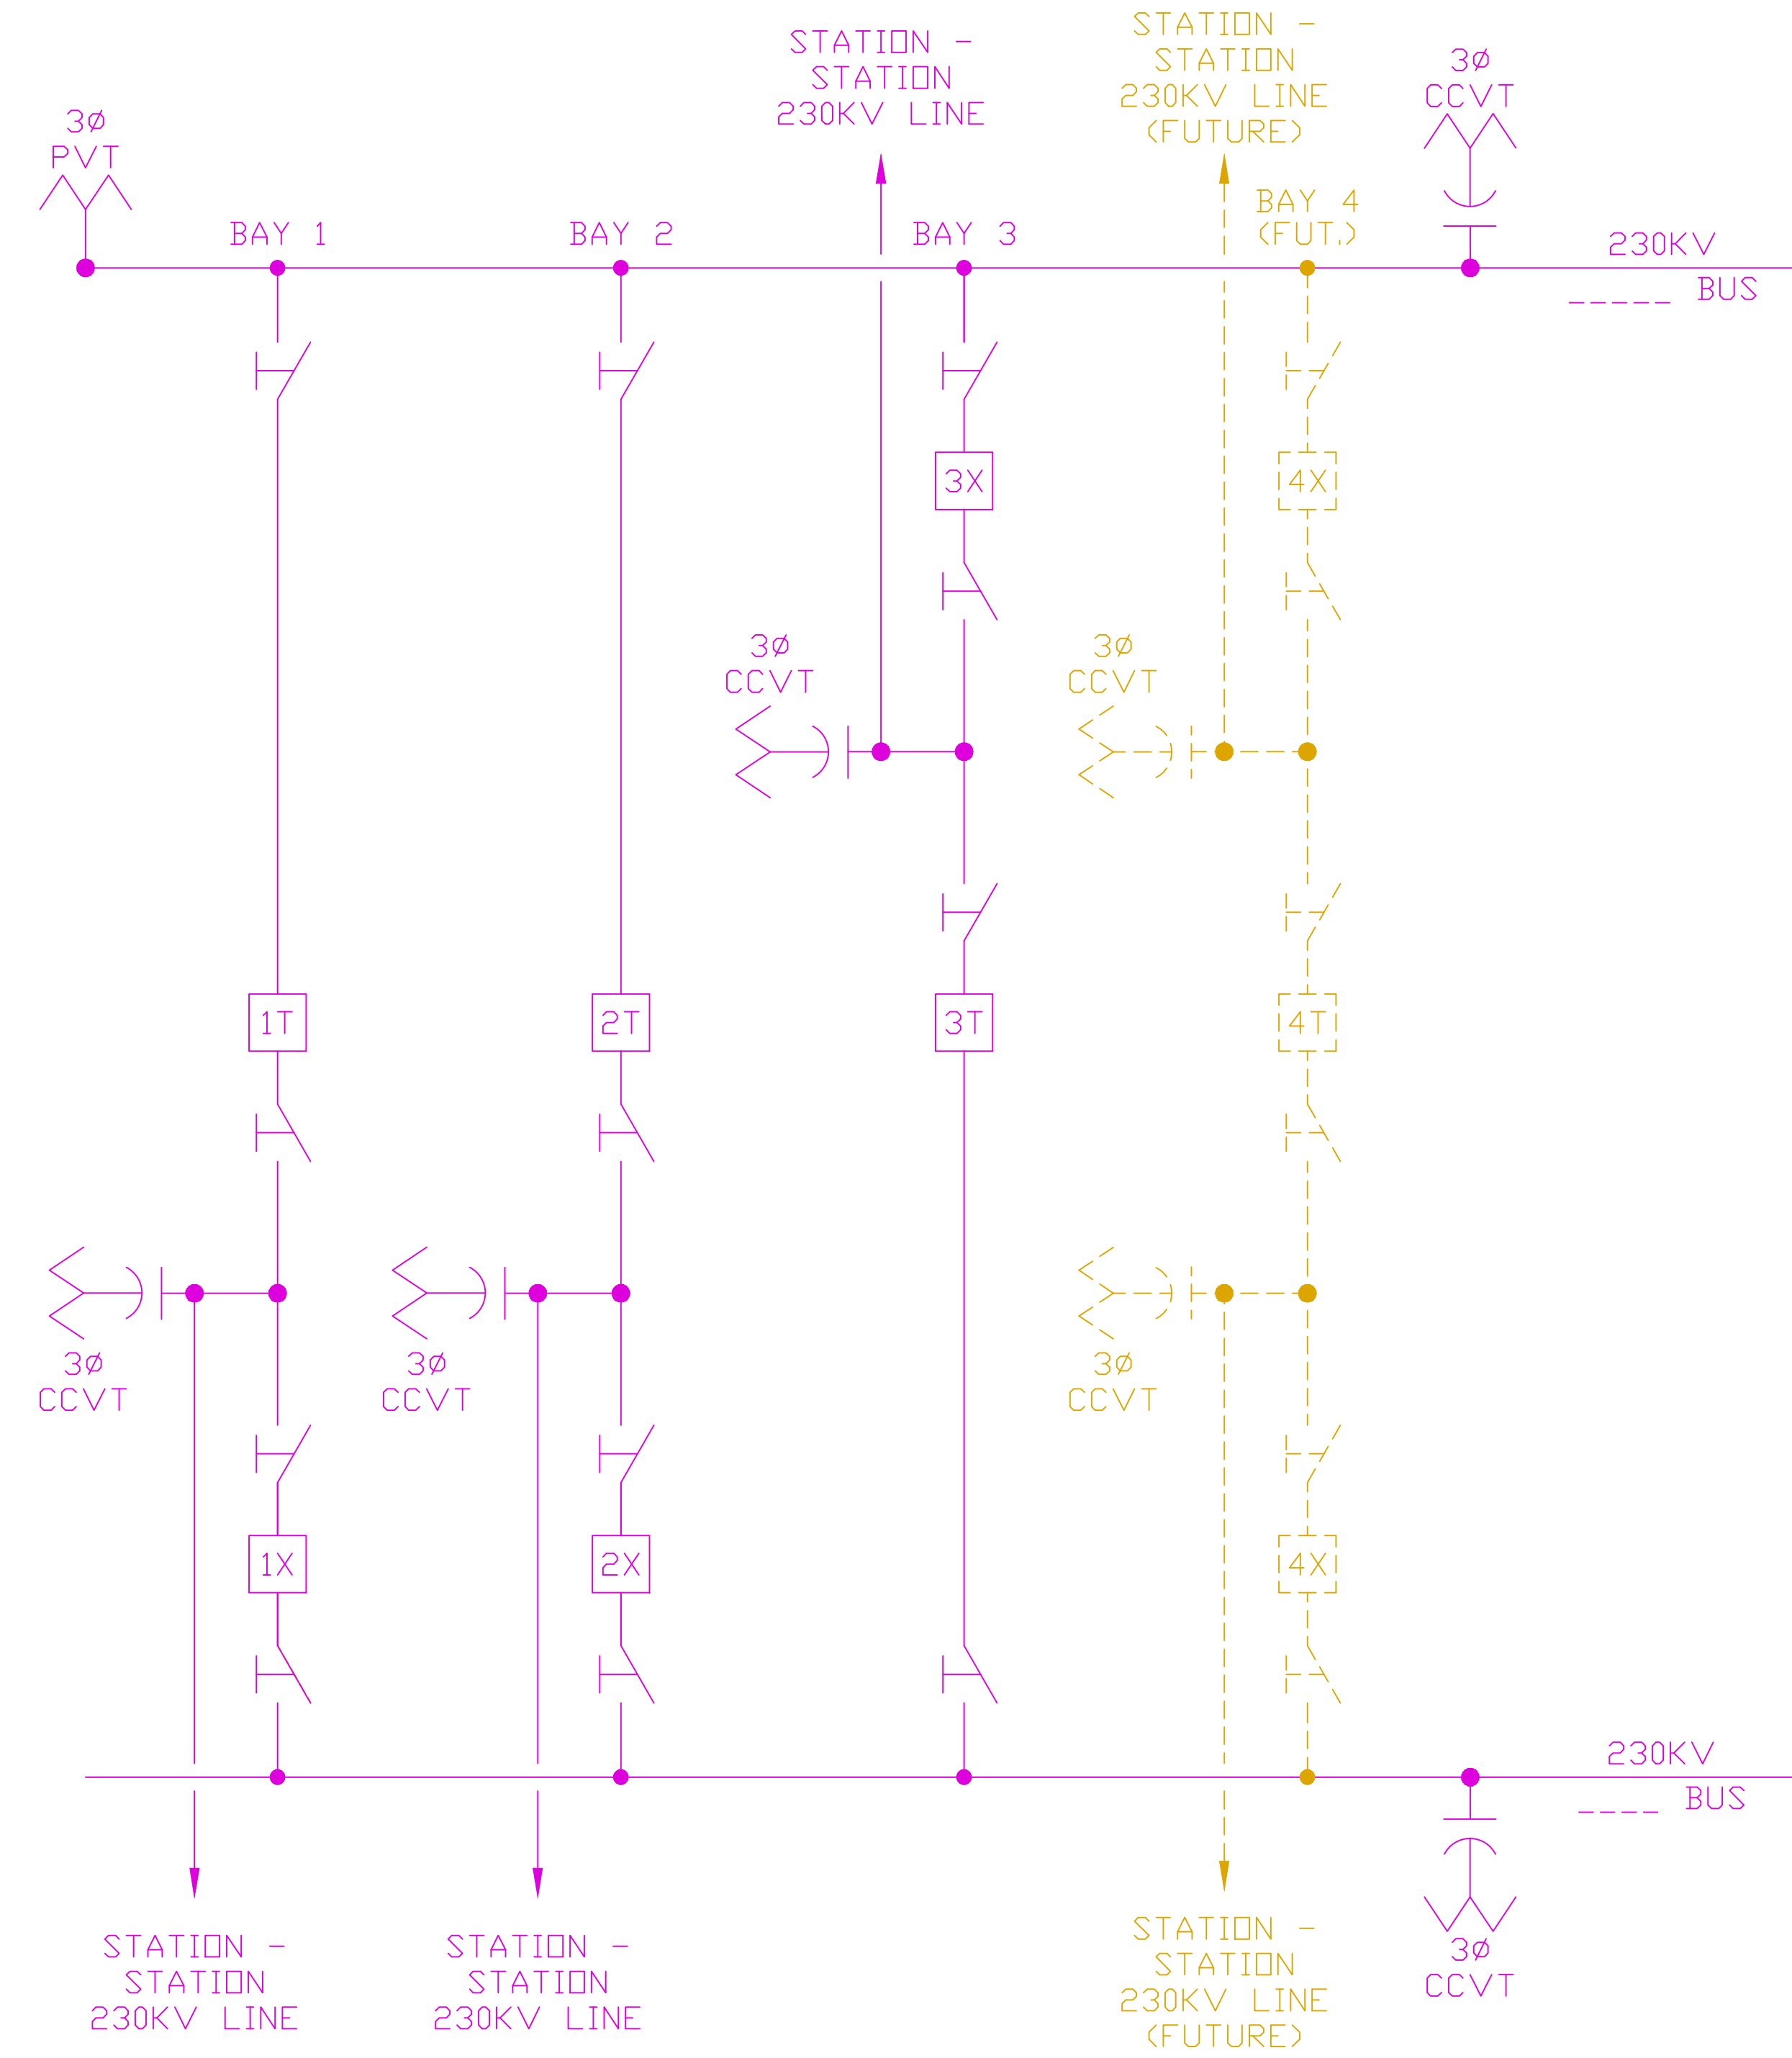

NOTE:
 EXACT LINES AND BAY LOCATIONS TO BE DETERMINED WITH PPL TO MEET FUTURE REQUIREMENTS.



| | | | |
|----------|---------------------------|------------------------|------|
| ACCT- | STANDARD 230KV SUBSTATION | | |
| SCALE- | NONE | | |
| BY- | | | |
| REVIEWED | | | |
| APPROVED | DATE | PPL ELECTRIC UTILITIES | |
| AC | PPL DRAWING NO. | SHEET NO. | REV. |
| | EU00507003 | 1 | 0 |

| REFERENCE TITLE | NUMBER | REFERENCE TITLE | NUMBER | NO. | DATE | ACCT. | REVISION | BY | REVIEWED | APPROVED | CAD ID | REV. |
|-----------------|--------|-----------------|--------|-----|------|-------|----------|----|----------|----------|--------|------|
| | | | | | | | | | | | | |



PPL EU 0304 4877 08/10

D-Size P3 CAD